


# "Roof Garden" with Floradrain® FD 60 neo

**Detail:**  
Root Ball Anchorage with ZinCo Robafix®

**System build-up**

- 1.1.1 Tree / shrub
- 1.1.2 Lawn, perennials, ...
- 1.2.1 System Substrate "Roof Garden" or System Substrate "Lawn", 350 mm
- 1.2.2 Zincolit® Plus as sub-substrate
- 1.3 Filter Sheet SF
- 1.4 Floradrain® FD 60 neo filled with ca. 27 l/m<sup>2</sup> Zincolit® Plus, (diffusion openings facing upwards)
- 1.5 Protection Mat ISM 50
- 1.6 Roof construction with root resistant waterproofing

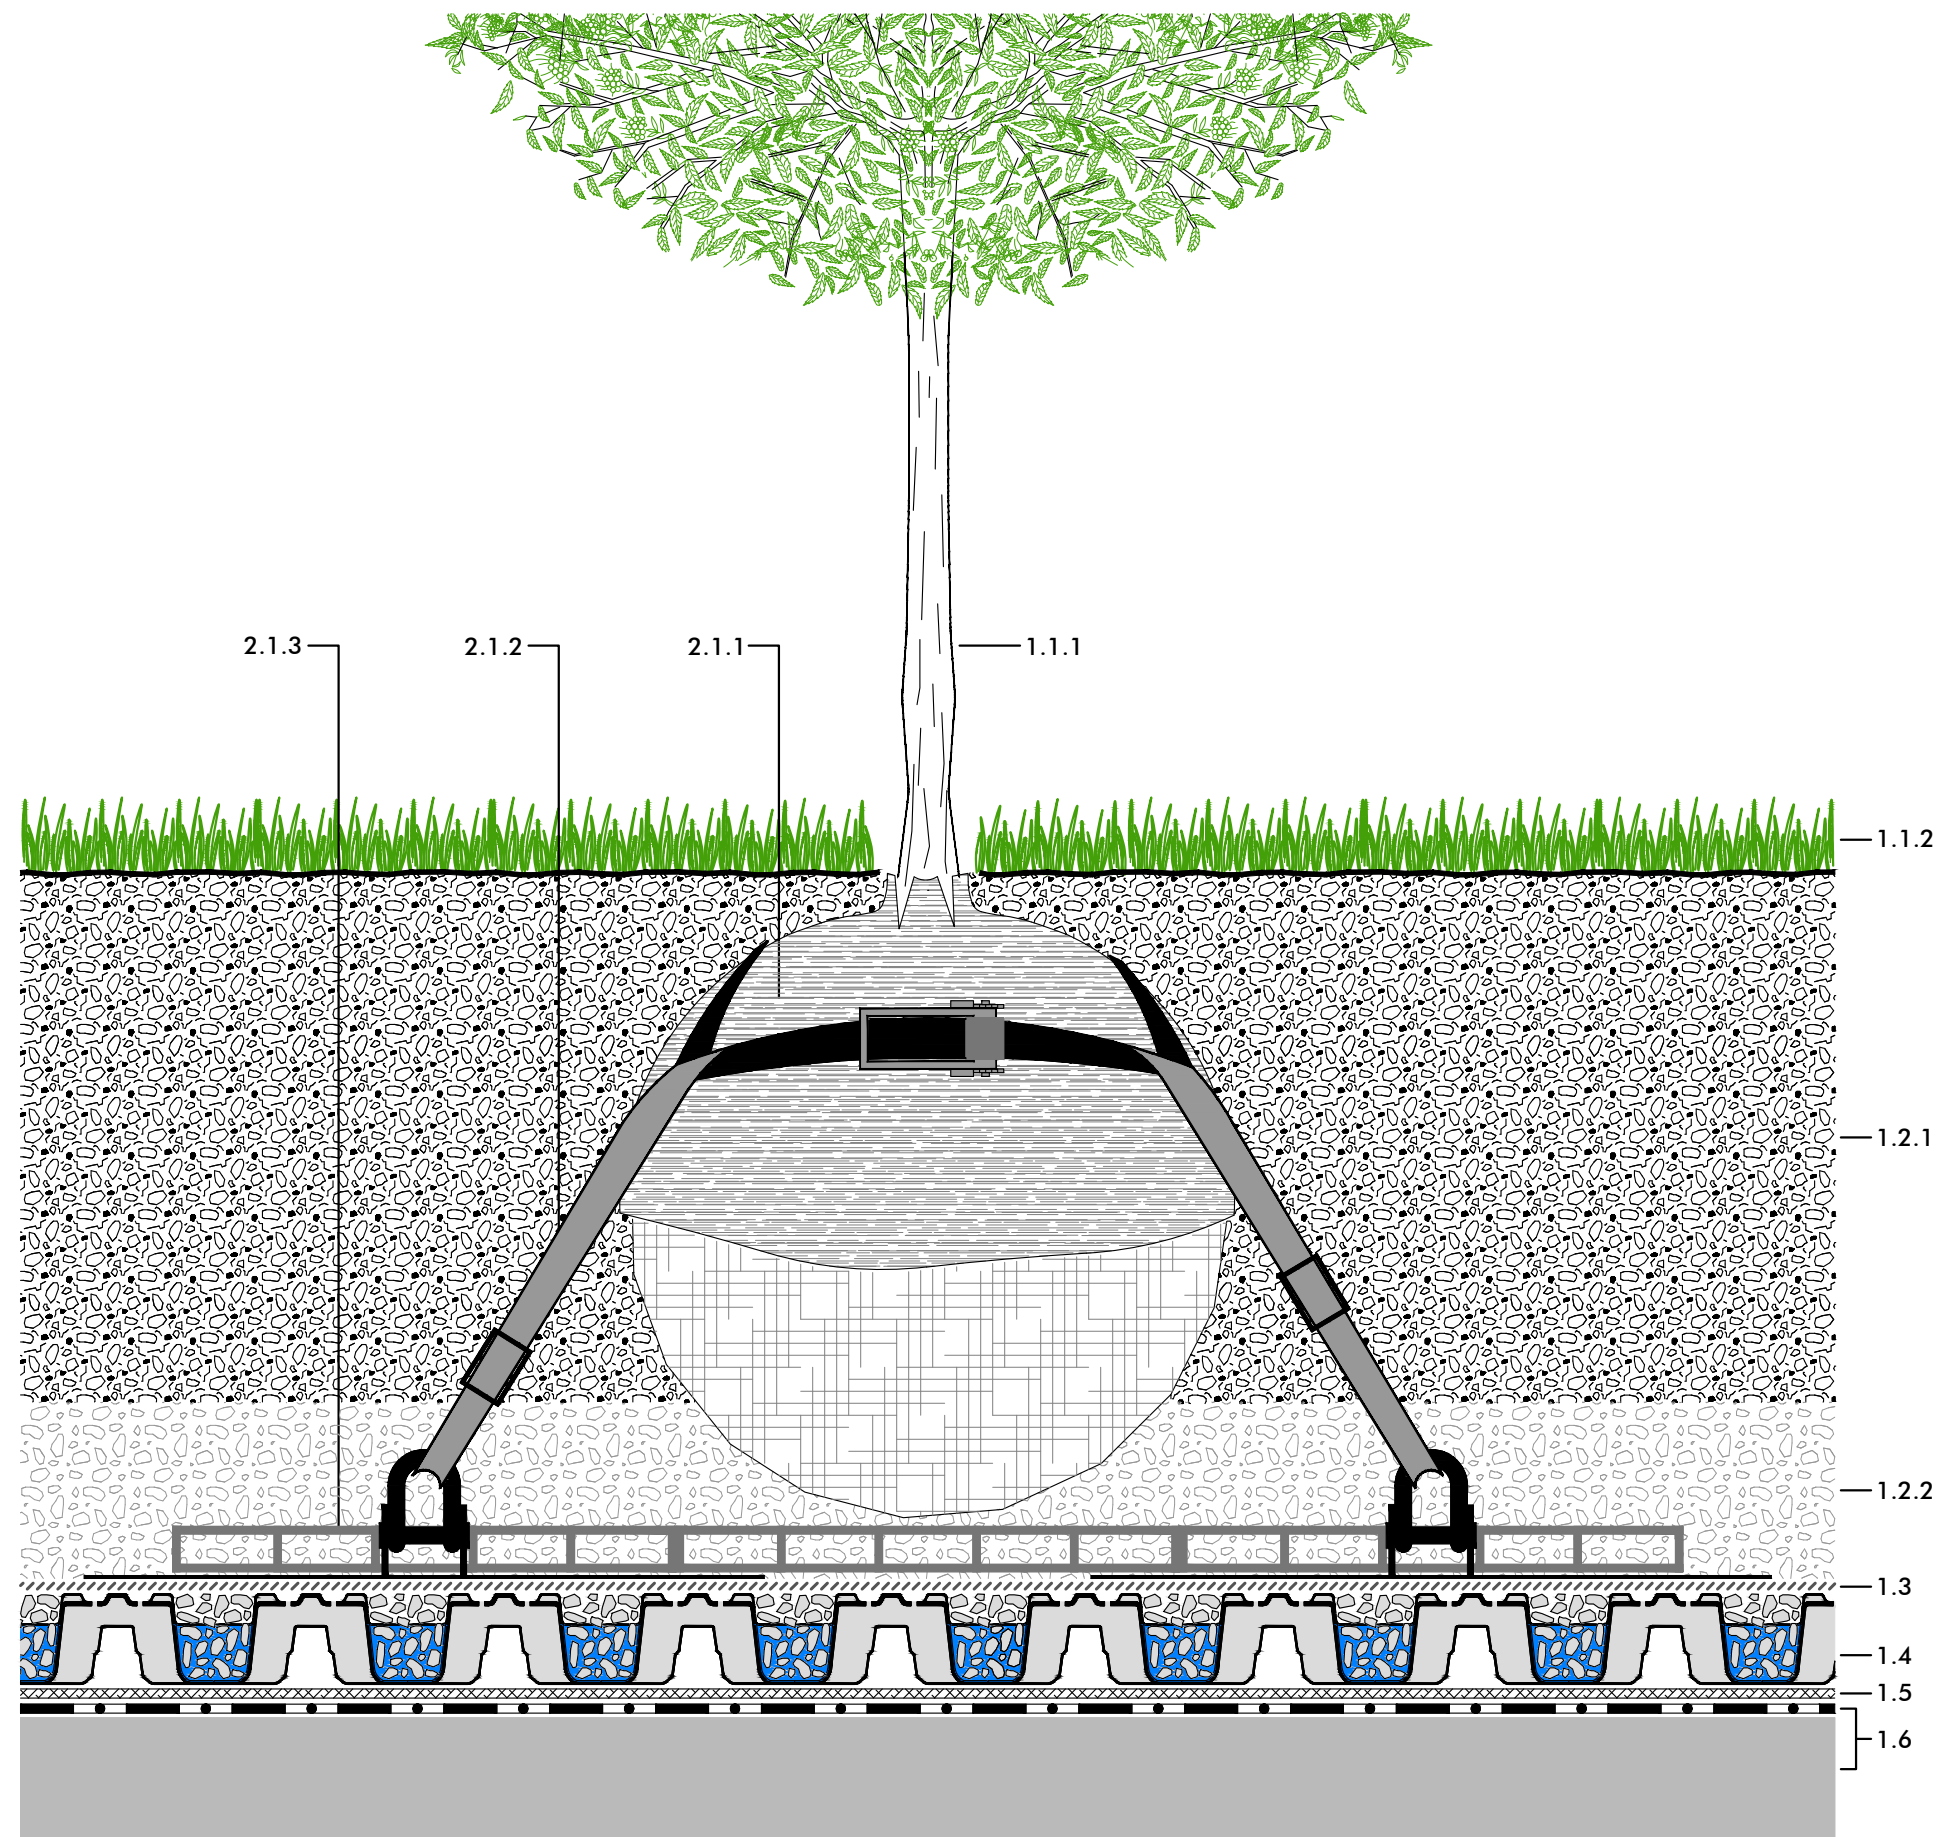

- 2.1 Root Ball Anchorage System Robafix® consisting of:
- 2.1.1 Coco mat
  - 2.1.2 Tightening straps
  - 2.1.3 Grid elements with fixing points

**Note:**  
The detailed solution shown here refers mainly to the ZinCo System Build-up. The roof construction itself as well as any other constructions are shown schematically and must be planned according to the relevant standards and guidelines.

**Project:**  
-

**Version:** 10.12.2018 JGI/ EVo **Reviewed:** - **Scale:** none **Size:** A 3

Baumv02\_Int\_FD60neo\_Fd0.dwg

Authorized by ZinCo GmbH, Lise-Meitner-Str. 2,  
72622 Nuertingen/ Germany; Tel: ++49/7022-6003-0  
info@zinco-greenroof.com; www.zinco-greenroof.com

Subject to technical alterations and printing errors.

