


"Roof Garden" with Floradrain® FD 40-E

Detail:
Root Ball Anchorage with ZinCo Robafix®

Build-up proposal

- 1.1.1 Tree/shrub
- 1.1.2 Lawn, perennials, ...
- 1.2.1 System Substrate "Roof Garden" or System Substrate "Lawn", 350 mm
- 1.2.2 Zincolit® Plus as sub-substrate
- 1.3 Filter Sheet TG
- 1.4 Protectodrain® PD 250
- 1.5 Slip Sheet TGF 20
- 1.6 Roof construction with root resistant waterproofing

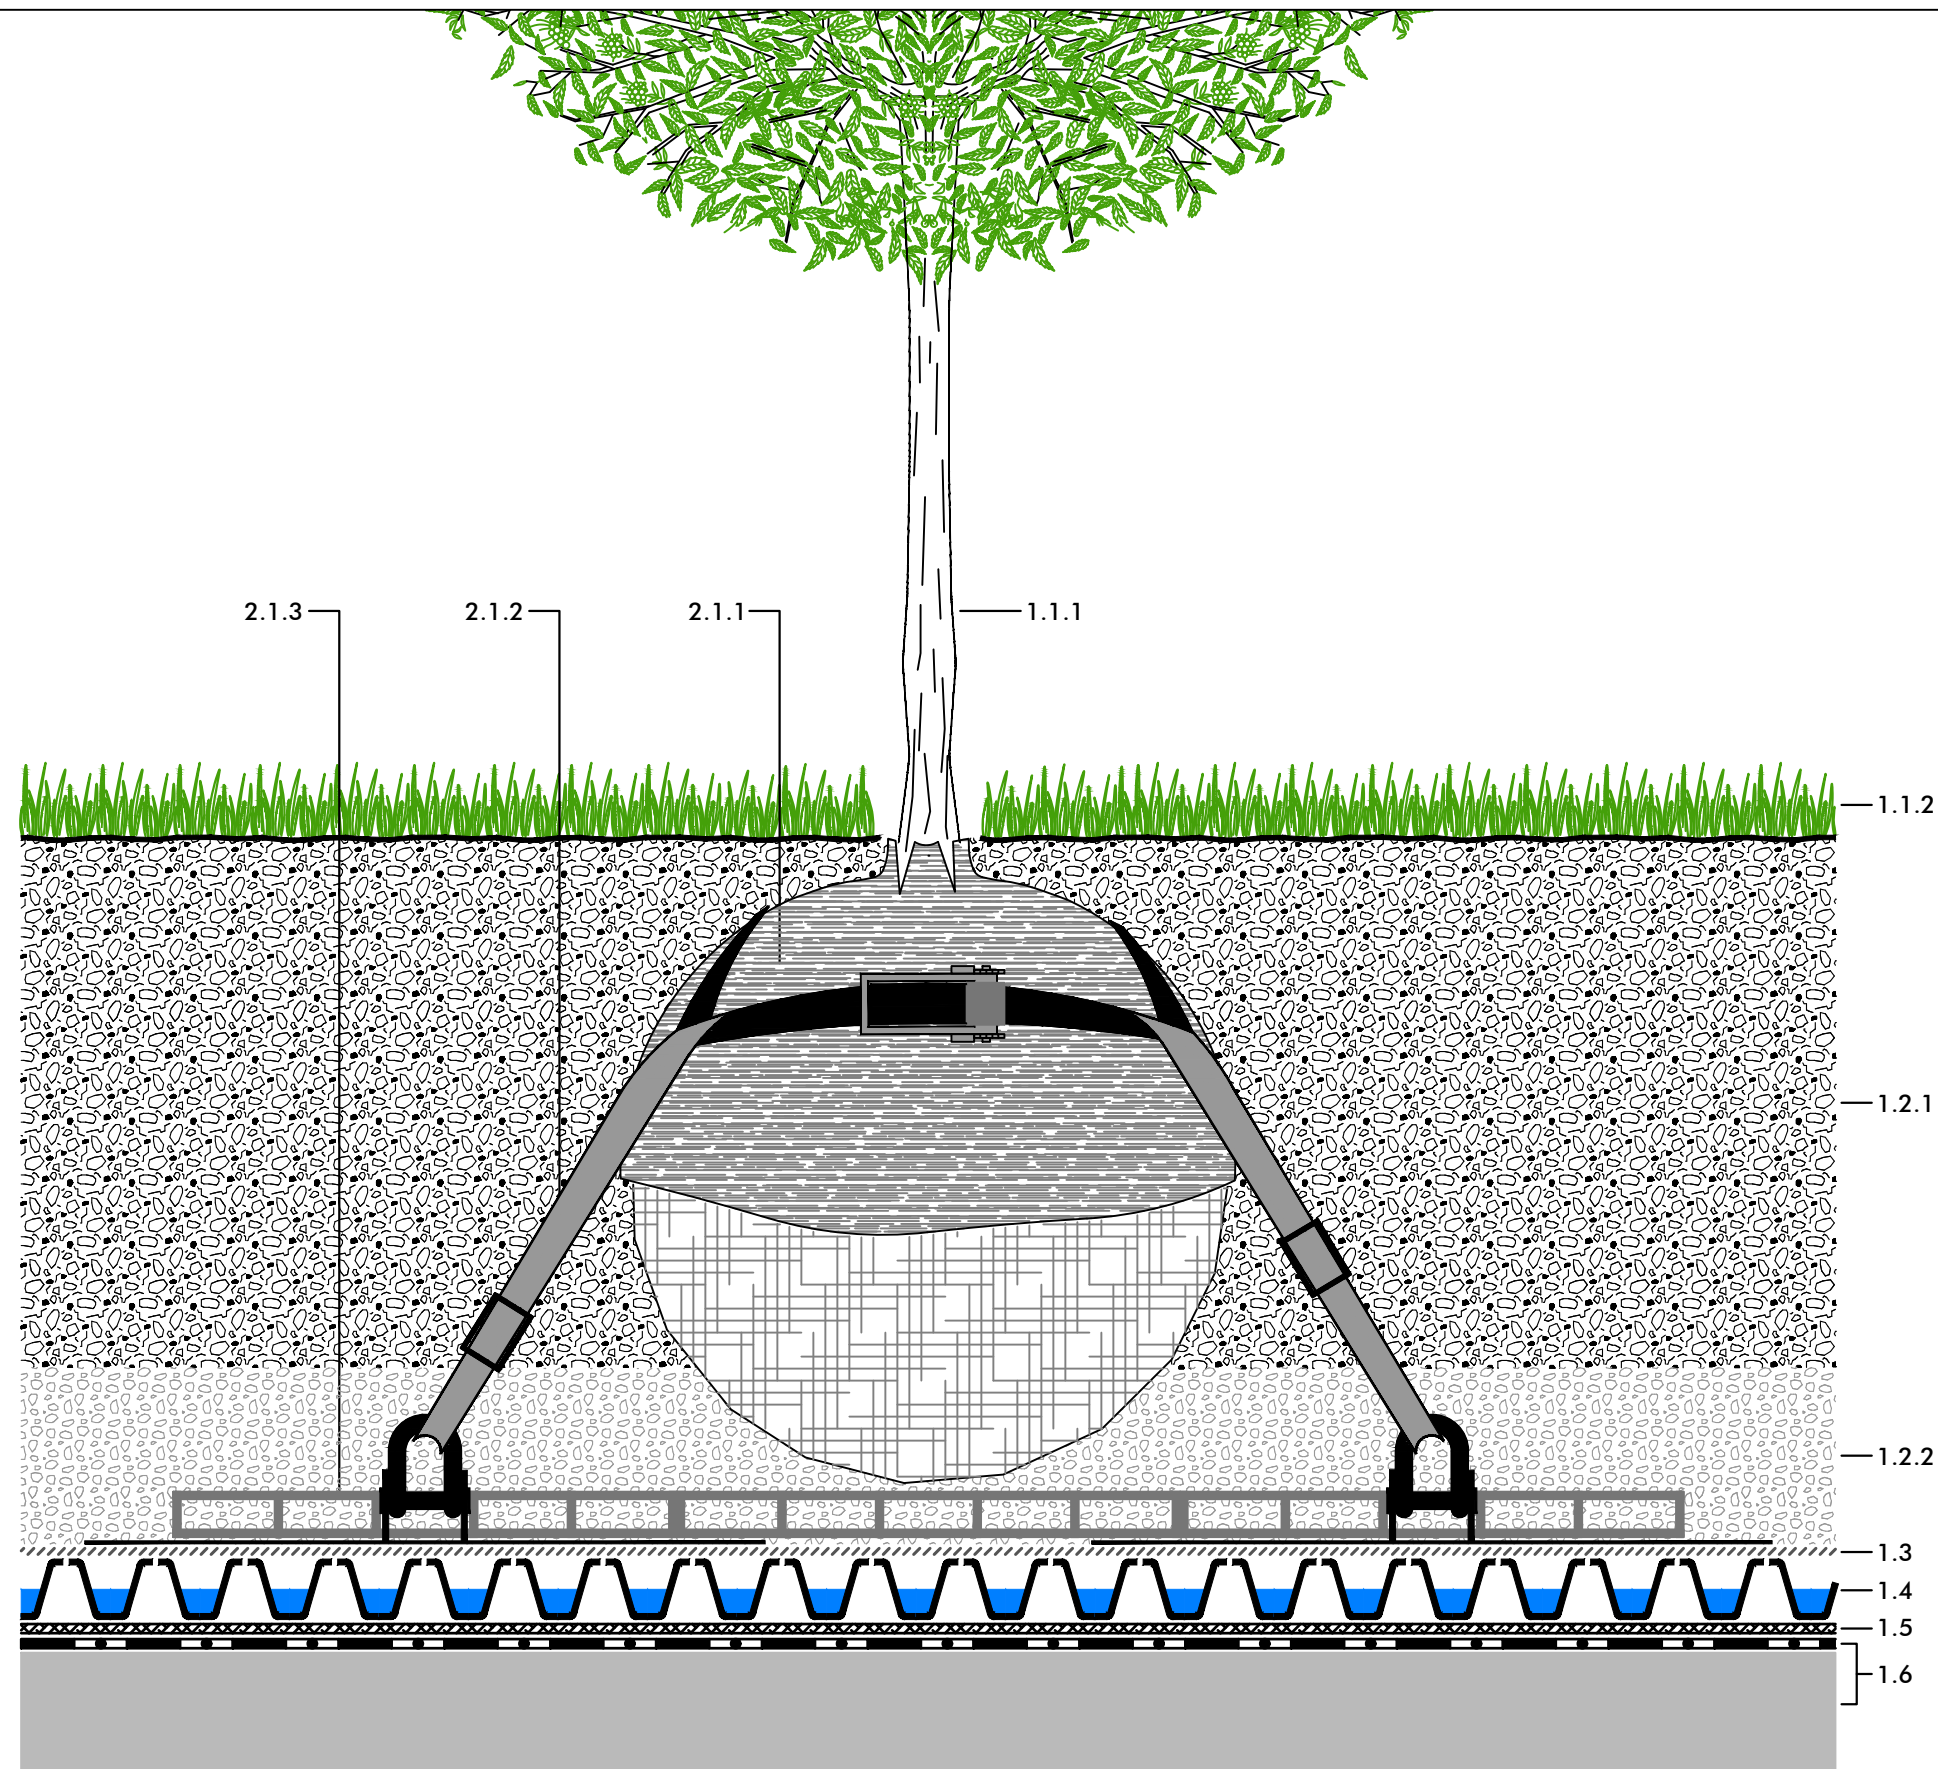

- 2.1 Root Ball Anchorage System Robafix® consisting of:
- 2.1.1 Coco mat
 - 2.1.2 Tightening straps
 - 2.1.3 Grid elements with fixing points

Note:
The detailed solution shown here refers mainly to the ZinCo System Build-up. The roof construction itself as well as any other constructions are shown schematically and must be planned according to the relevant standards and guidelines.

Project:
-

Version:	Reviewed:	Scale:	Size:
10.12.2018	EVö/ JGI	-	A 3
Baumv02_Int_FD40_Fd0.dwg			

Authorized by ZinCo GmbH, Lise-Meitner-Str. 2,
72622 Nuertingen/ Germany; Tel: ++49/7022-6003-0
info@zinco-greenroof.com; www.zinco-greenroof.com



Subject to technical alterations and printing errors.