



- 1.1 Vegetation layer: lawn or trees
- 1.2 System Substrate 'Lawn',  
depth according to vegetation:  
250 mm for lawn,  
350 mm for trees, in combination  
with base layer of Zincolit® Plus,  
(depth as required according to tree species,  
min. 250 mm)
- 1.3 Filter Sheet SF
- 1.4 Floradrain® FD 60 neo,  
filled with Zincolit® Plus (27 l/m<sup>2</sup>)
- 1.5 Protection Mat ISM 50
- 1.6 Roof construction with root  
resistant waterproofing

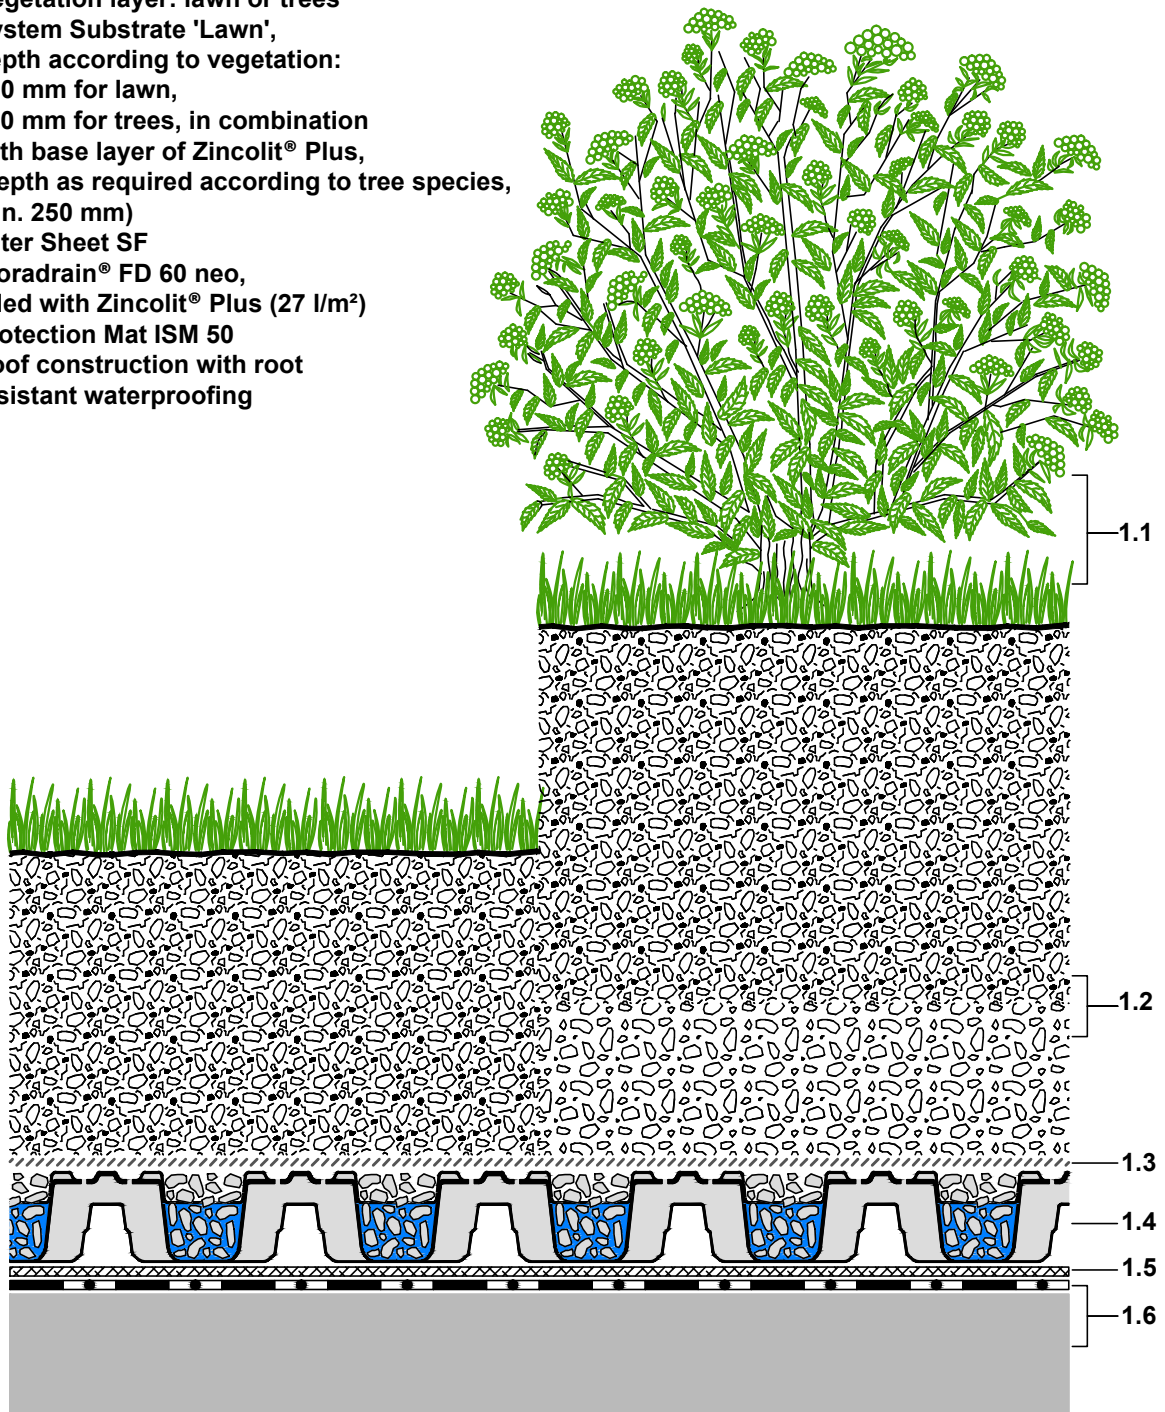

**PLEASE NOTE:**  
 FOR EACH LAYER PLEASE REFER TO THE CORRESPONDING SYSTEM SECTION.  
 THIS DETAILED SOLUTION MAINLY REFERS TO THE GREEN ROOF SYSTEM. THE ROOF CONSTRUCTION IS ONLY SCHEMATIC.  
 THE DIMENSIONS SHOWN ARE REQUIRED DIMENSIONS FOR THE ZINCO GREEN ROOF SYSTEM.  
 IN SOME CASES, LOCAL CODES AND STANDARDS MAY REQUIRE GREATER DIMENSIONS FOR A PARTICULAR APPLICATION.  
 THE DESIGNER / PLANER MUST VERIFY COMPLIANCE WITH LOCAL CODES AND STANDARDS.

	<b>Issued on:</b> 12.01.2018	<b>System:</b> Intensive Green Roof with Floradrain® FD 60 neo	<b>Drawing title:</b> System build-up for lawn and trees	<b>Drawn by:</b> PBi
	<b>Modified:</b> ---		<b>Job title:</b> Standard architectural detail	<b>Scale:</b> 1:5
<b>File:</b> CAD_en_RG_FD60neo_Fr_Sys2.dwg		Subject to technical alterations and printing errors; Authorized by ZinCo GmbH, 72622 Nuertingen, Germany Tel. ++49/7022/6003-0 Fax ++49/7022/6003-100, e-mail: info@zinco-greenroof.com, www.zinco-greenroof.com		