


- 1.1 Plant Community 'Sedum Carpet', precultivated vegetation mat
- 1.2 System Substrate 'Heather with Lavender-light', depth: ca. 100 mm
- 1.3 Georaster®
- 1.4 Protection Mat WSM 150
- 1.5 Roof construction with root-resistant waterproofing


- 2.1 Shear Fix LF 300
- 2.2 Eaves Profile TRP 140
- 2.3 Gutter

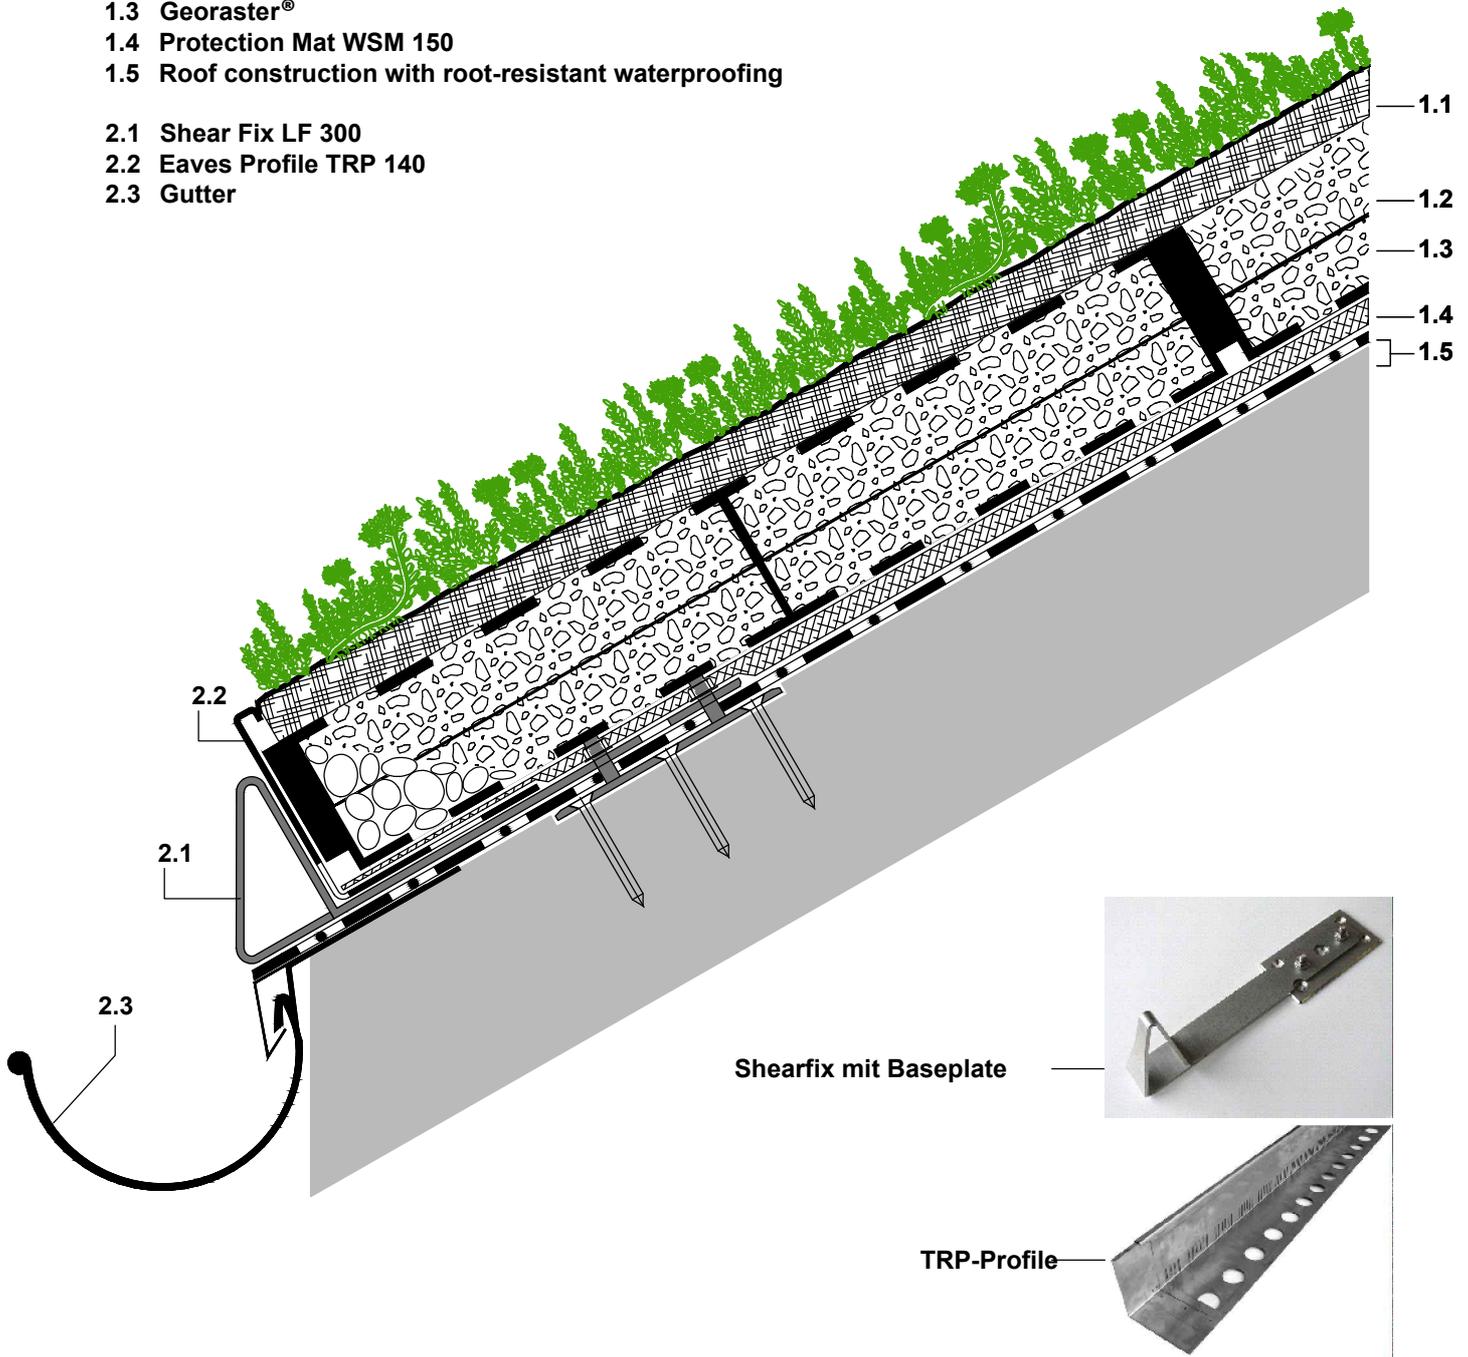

Shearfix mit Baseplate



TRP-Profil

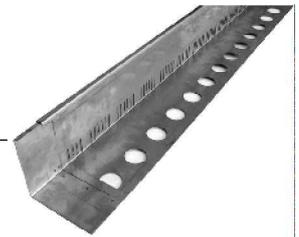

PLEASE NOTE:  
 THIS DETAILED SOLUTION MAINLY REFERS TO THE GREEN ROOF SYSTEM. THE ROOF CONSTRUCTION IS ONLY SCHEMATIC.  
 THE DIMENSIONS SHOWN ARE REQUIRED DIMENSIONS FOR THE ZINCO GREEN ROOF SYSTEM.  
 IN SOME CASES, LOCAL CODES AND STANDARDS MAY REQUIRE GREATER DIMENSIONS FOR A PARTICULAR APPLICATION.  
 THE DESIGNER / PLANER MUST VERIFY COMPLIANCE WITH LOCAL CODES AND STANDARDS.

0 20 40 60 80 100 mm

	<b>Issued on:</b> 16.05.2014	<b>System:</b> 'Pitched Green Roof' with Georaster®	<b>Drawing title:</b> Eaves with Gutter, Eaves Profile and Shear Fix	<b>Drawn by:</b> pbi
	<b>Modified:</b> 01.08.2014 11:19		<b>Job title:</b> -STANDARD ARCHITECTURAL DETAIL-	<b>Scale:</b> 1:5
<b>File:</b> CAD_en_SPGR_Geor_Pr_Eav11.dwg			Subject to technical alterations and printing errors; Authorized by ZinCo GmbH, 72622 Nuertingen, Germany Tel. ++49/7022/6003-100 Fax ++49/7022/6003-100, e-mail: info@zinco-greenroof.com, www.zinco-greenroof.com	