

"Stormwater Management Roof" Extensive with Retention Spacer RS 60

Detail:
Expansion Joint

System build-up

- 1.1 Plant community
- 1.2 System Substrate
- 1.3 Filter Sheet SF
- 1.4 Floradrain® FD 25-E
- 1.5 Filter Sheet PV
- 1.6 Retention Spacer RS 60
- 1.7 Filter Sheet PV
- 1.8 Roof construction with root resistant waterproofing

Please note:

The build-up described above is suitable for the moderate continental climate of Central Europe. For information on possible adaptations for other climates please contact the ZinCo Technical Department.

Note:


The detailed solution shown here refers mainly to the ZinCo System Build-up. The roof construction itself as well as any other constructions are shown schematically and must be planned according to the relevant standards and guidelines.

Project:

-

Version:	Reviewed:	Scale:	Size:
20.12.2018 PBi/ EVo	-	none	A 4

Dehn01_Ref_Ext_FD25_Fd0.dwg

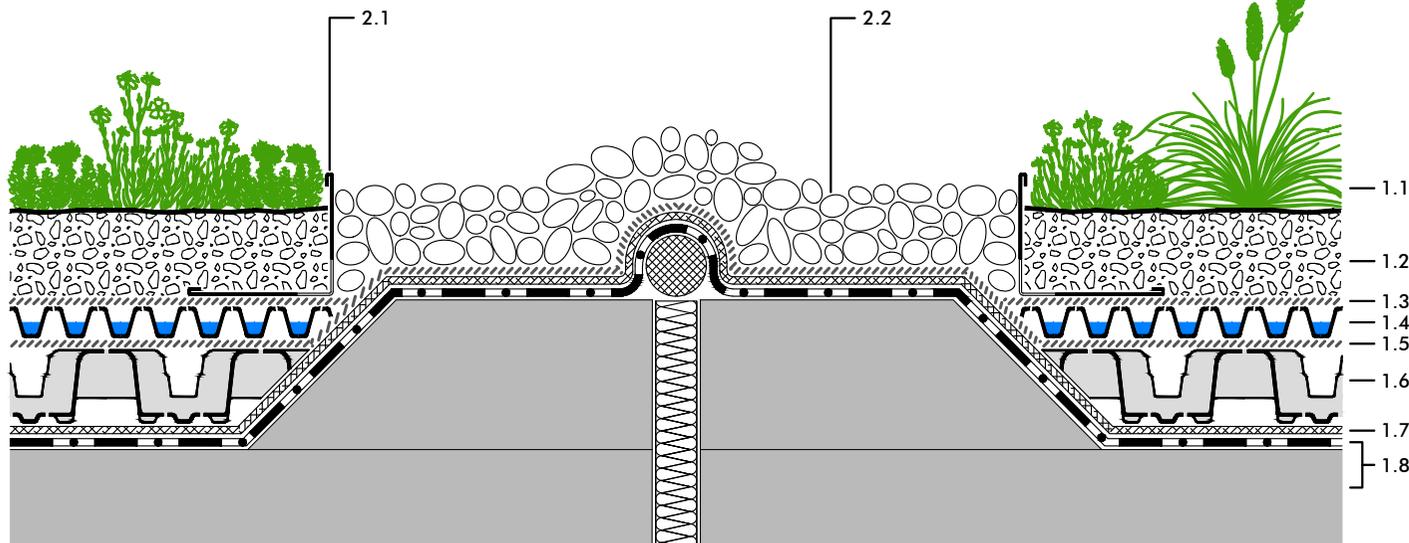

- 2.1 ZinCo Gravel Retainer
2.2 Gravel strip

Authorized by ZinCo GmbH, Lise-Meitner-Str. 2,
72622 Nuertingen/ Germany; Tel: + +49/7022-6003-0
info@zinco-greenroof.com; www.zinco-greenroof.com

Subject to technical alterations and printing errors.

