


"Walkway" with Floradrain® FD 40-E

Detail:
Level Transition to Adjacent Terrain

System build-up

- 1.1 Concrete or natural stone slabs, $d \geq 40$ mm
- 1.2 Bedding layer made of stone chippings, poor in lime, 30 - 50 mm
- 1.3 Floradrain® FD 40-E, filled with stone chippings, poor in lime, (diffusion openings facing downwards)
- 1.4 Protection Mat SSM 45
- 1.5 Roof construction with root resistant waterproofing

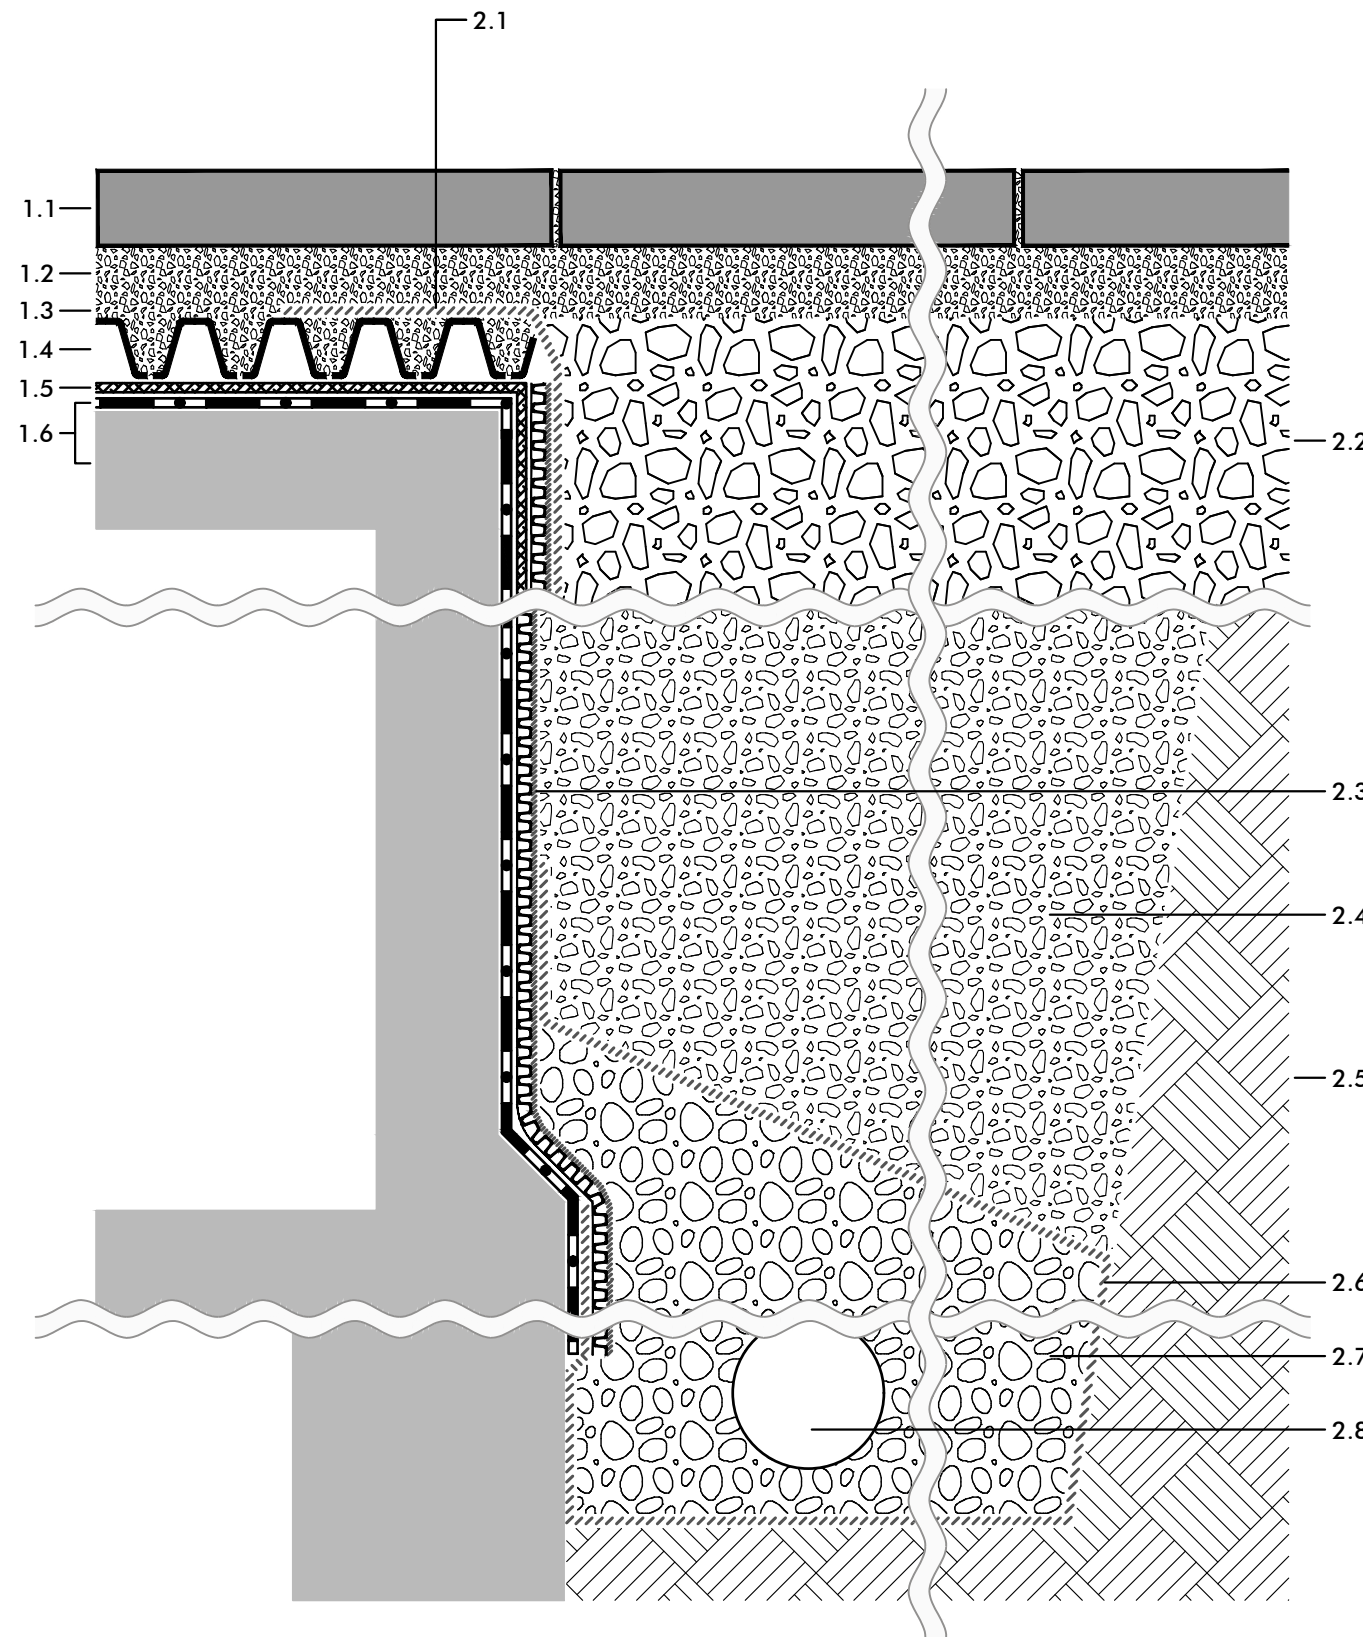

- 2.1 Filter Sheet TG
- 2.2 Gravel base layer according to on-site requirements
- 2.3 Drainage Mat DBV 10
- 2.4 Suitable backfill material professionally installed

- 2.5 Natural ground
- 2.6 Filter Sheet
- 2.7 Filter stable gravel
- 2.8 Drainage pipe

Note:
The detailed solution shown here refers mainly to the ZinCo System Build-up. The roof construction itself as well as any other constructions are shown schematically and must be planned according to the relevant standards and guidelines.

Project:
-

Version: 27.11.2018 EVo / JGI
Reviewed: -
Scale: none
Size: A 3

Dr03_G+F_Geh_FD40_Fd0.dwg

Authorized by ZinCo GmbH, Lise-Meitner-Str. 2,
72622 Nuertingen/ Germany; Tel: ++49/7022-6003-0
info@zinco-greenroof.com; www.zinco-greenroof.com

Subject to technical alterations and printing errors.

