


"Roof Garden" with Floradrain® FD 60 neo

Detail:

Level Transition to Adjacent Terrain

System build-up

- 1.1 Lawn, perennials, with sufficient substrate depth also shrubs and small trees
- 1.2 System Substrate "Roof Garden" or System Substrate "Lawn", ≥ 200 mm, for total substrate depth exceeding 350 mm in project specific combination with mineral sub-substrate Zincolit® Plus
- 1.3 Filter Sheet SF
- 1.4 Floradrain® FD 60 neo filled with ca. 27 l/m² Zincolit® Plus, (diffusion openings facing upwards)
- 1.5 Protection Mat ISM 50
- 1.6 Roof construction with root resistant waterproofing

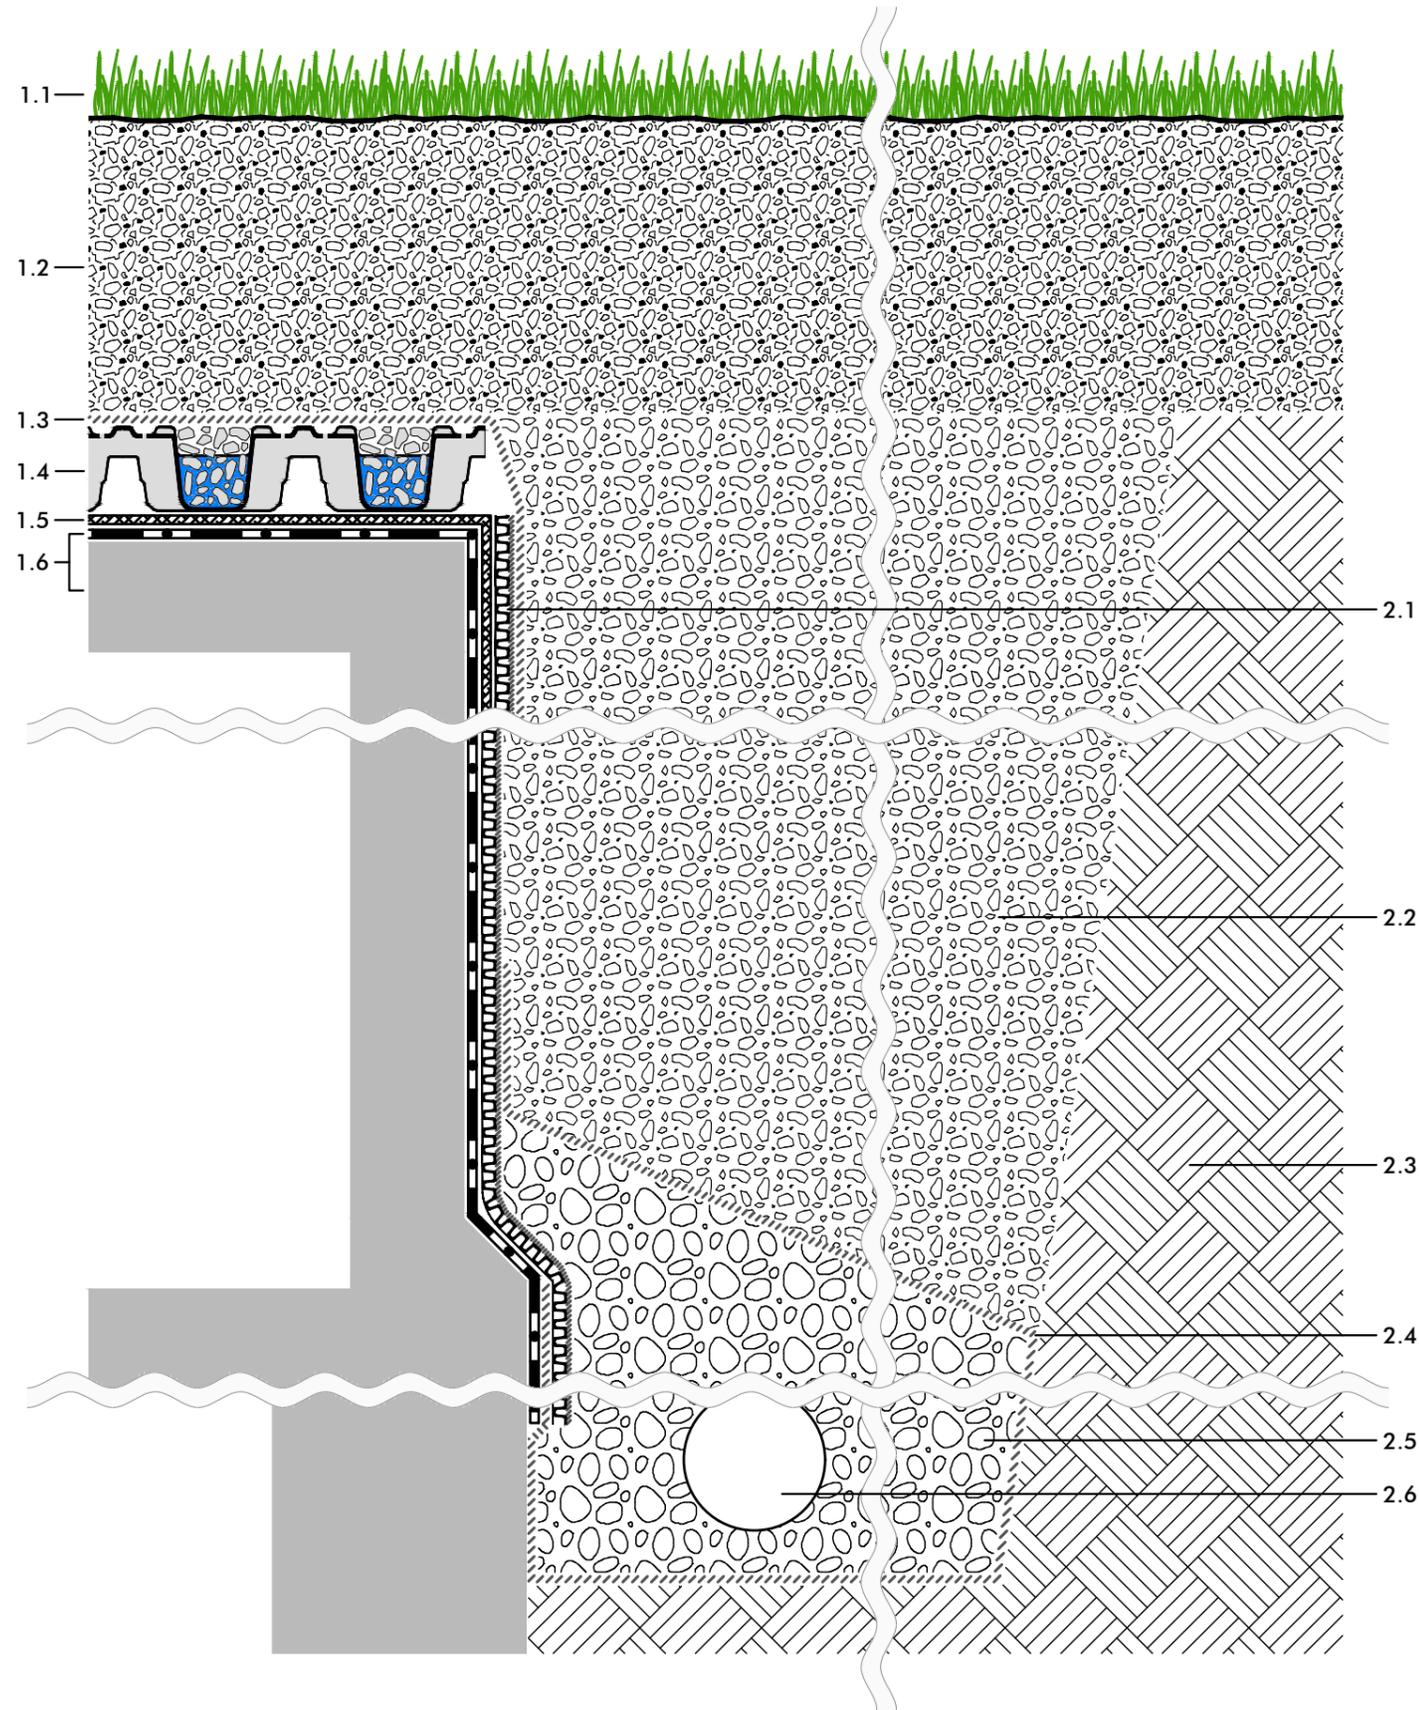

- 2.1 Drainage Mat DBV 10
- 2.2 Suitable backfill material professionally installed
- 2.3 Natural ground
- 2.4 Filter Sheet
- 2.5 Filter stable gravel
- 2.6 Drainage pipe

Note:

The detailed solution shown here refers mainly to the ZinCo System Build-up. The roof construction itself as well as any other constructions are shown schematically and must be planned according to the relevant standards and guidelines.

Project:

-

Version:

09.01.2019 EVo/ EVo -

Reviewed:

-

Scale:

none

Size:

A 3

Dr04_Int_FD60neo_Fd0.dwg

Authorized by ZinCo GmbH, Lise-Meitner-Str. 2,
72622 Nuertingen/ Germany; Tel: ++49/7022-6003-0
info@zinco-greenroof.com; www.zinco-greenroof.com

Subject to technical alterations and printing errors.

