

"Walkway" with Retention Spacer RSX 65

Detail:

Roof Outlet with Contact Flange and
Retention Run-off Limiter RD 28

System build-up

- 1.1 Concrete or natural stone slabs, depth ≥ 40 mm
- 1.2 Bedding layer, stone chippings, poor in lime, 30-50 mm
- 1.3 Filter Sheet PV
- 1.4 Retention Spacer RSX 65
- 1.5 Filter Sheet PV
- 1.6 Roof construction with root resistant water proofing

Note:

The detailed solution shown here refers mainly to the ZinCo System Build-up. The roof construction itself as well as any other constructions are shown schematically and must be planned according to the relevant standards and guidelines.

Project:

-

Version:

22.01.2019 JGI/ EVo

Reviewed:

-


Scale:

none

Size:

A 4

Entw01_G+F_RSX65_Fd0.dwg

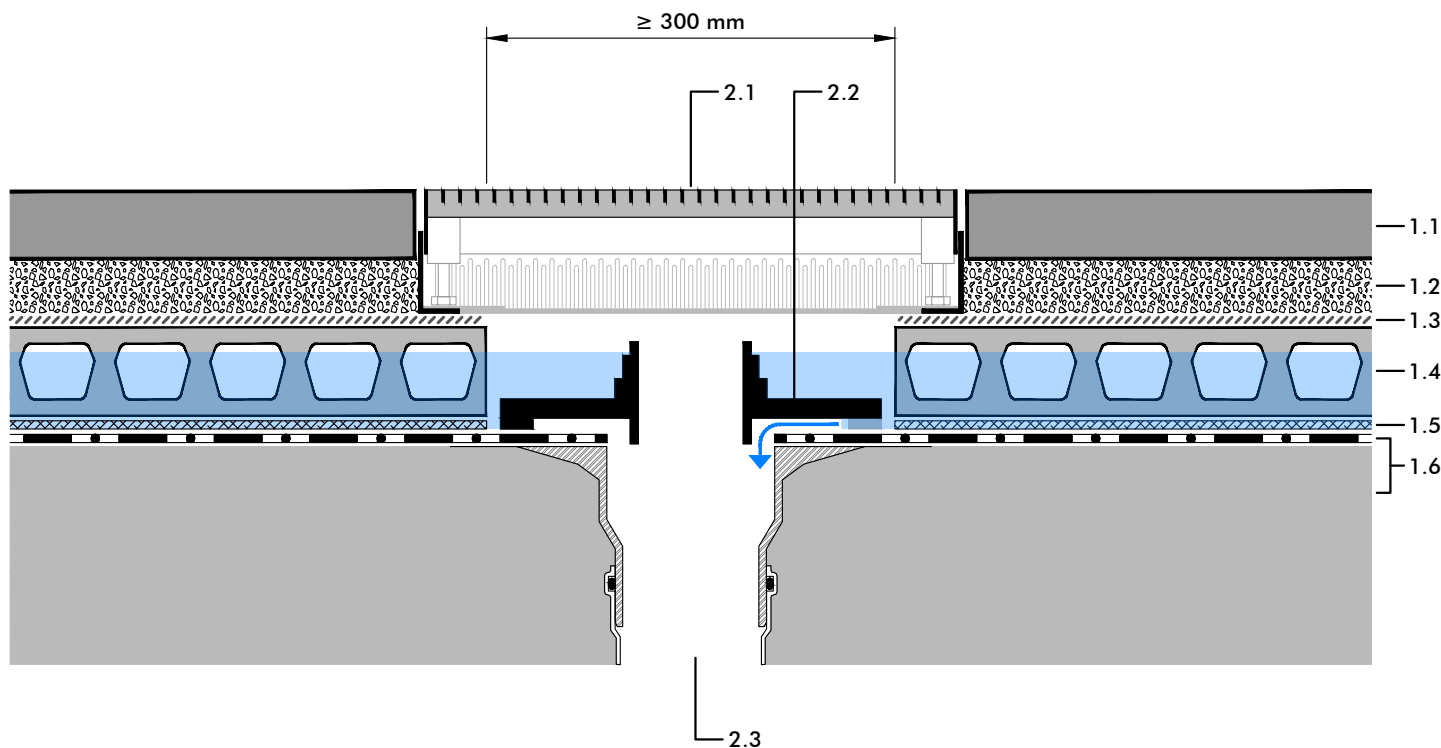

- 2.1 Terrace Grill TR-H 40 x 40-65
- 2.2 Retention Run-off Limiter RD 28
- 2.3 Roof outlet with contact flange

Authorized by ZinCo GmbH, Lise-Meitner-Str. 2,
72622 Nuertingen/ Germany; Tel: + +49/7022-6003-0
info@zinco-greenroof.com; www.zinco-greenroof.com

Subject to technical alterations and printing errors.

