


# "Underground Garage" with Protectodrain® PD 250

**Detail:**  
Roof Edge with Water Spout

**System build-up**

- 1.1 Lawn, perennials, with sufficient substrate depth also shrubs and small trees
- 1.2 System Substrate "Roof Garden" or System Substrate "Lawn",  $\geq 200$  mm, for total substrate depth exceeding 350 mm in project specific combination with mineral sub-substrate Zincolit® Plus
- 1.3 Filter Sheet TG
- 1.4 Protectodrain® PD 250
- 1.5 Slip Sheet TGF 20
- 1.6 Roof construction with root resistant waterproofing

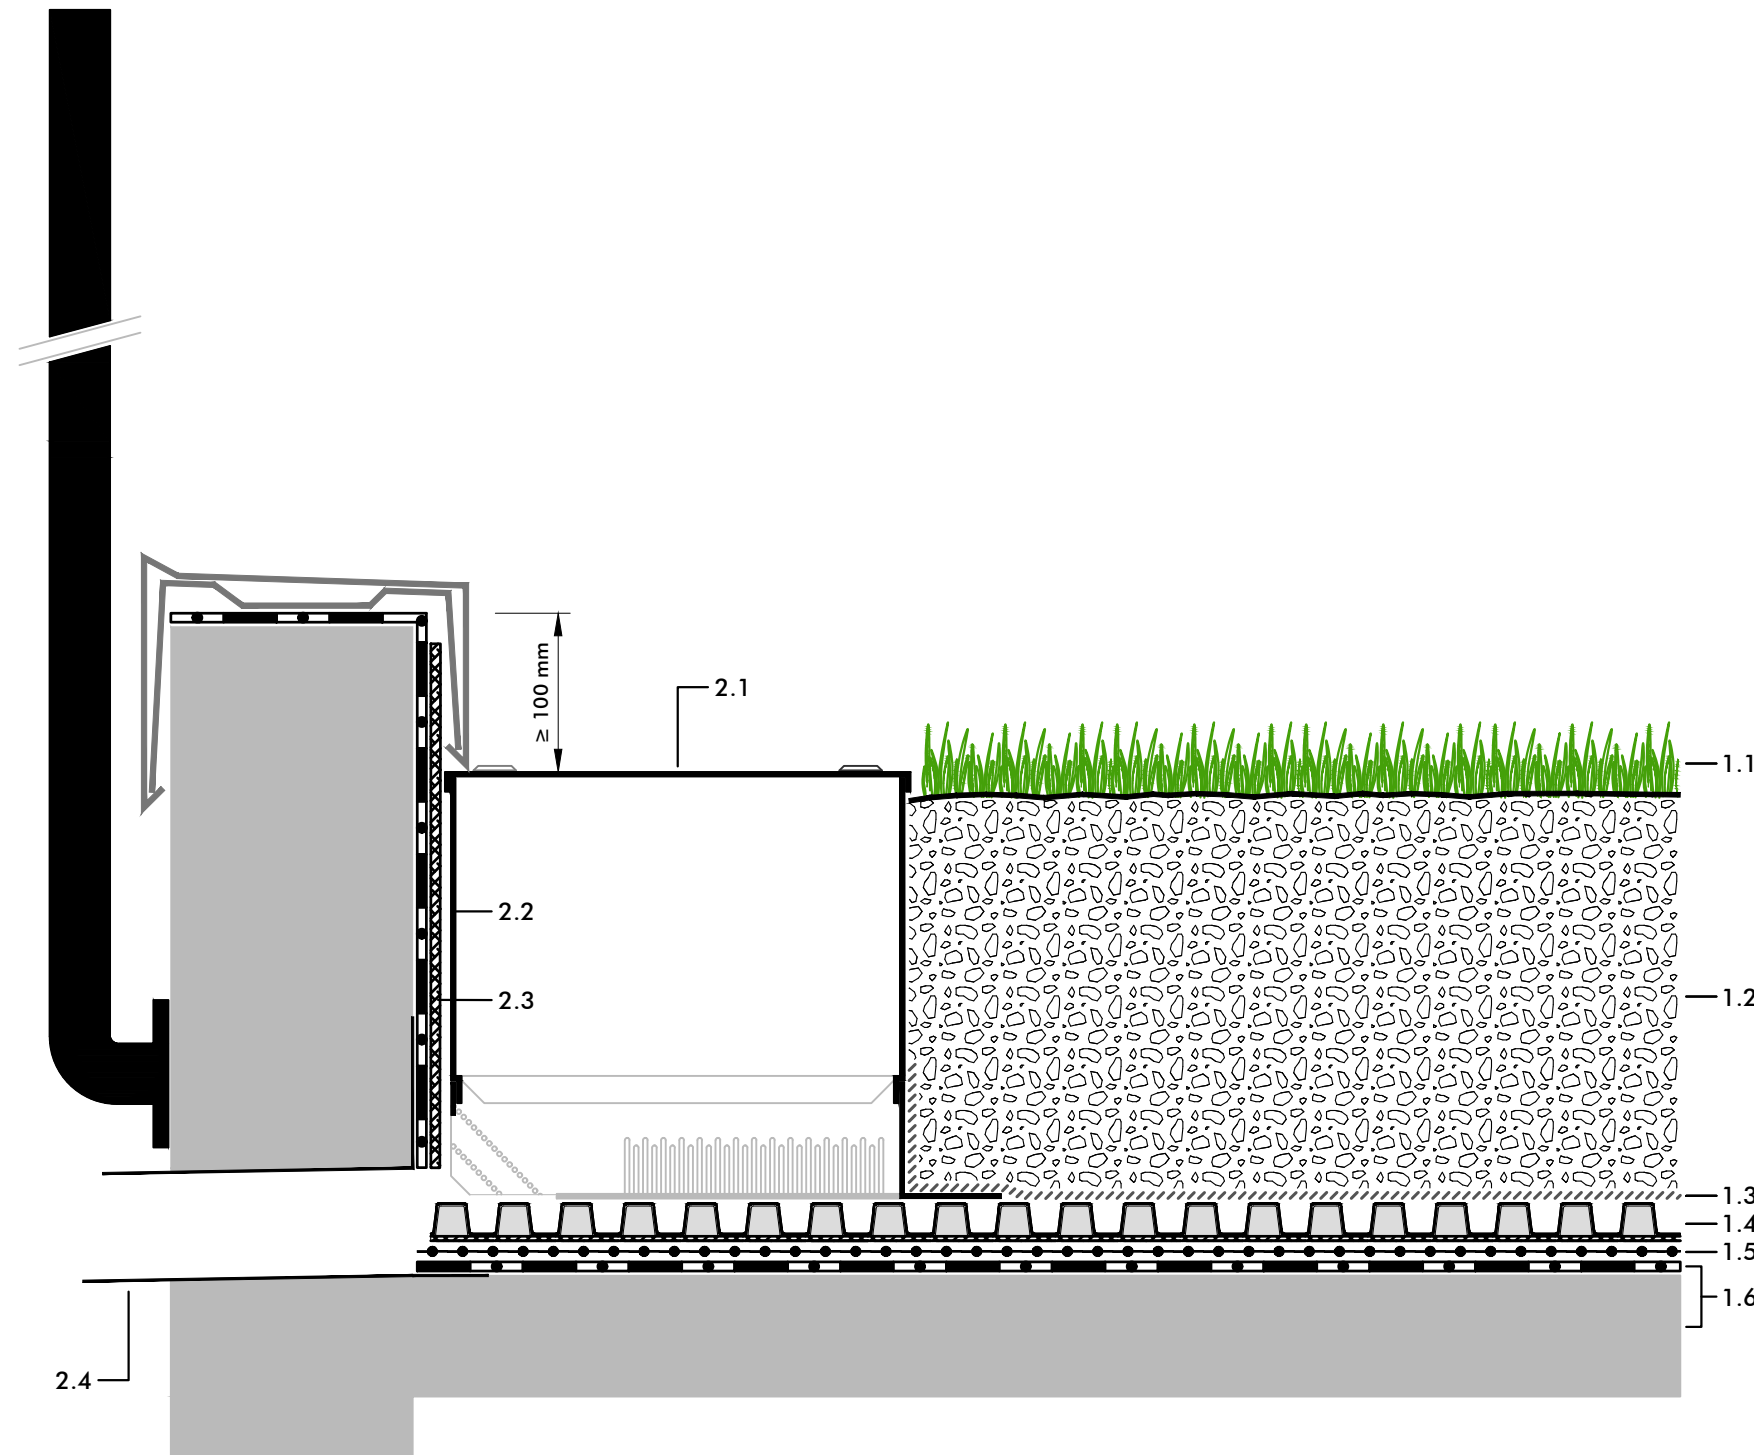

- 2.1 Inspection Chamber AKS 8
- 2.2 Extension Piece KSA 20
- 2.3 Protection Mat Strips SM-R
- 2.4 Water spout

**Note:**  
The detailed solution shown here refers mainly to the ZinCo System Build-up. The roof construction itself as well as any other constructions are shown schematically and must be planned according to the relevant standards and guidelines.

**Project:**  
-

**Version:** 07.12.2018 JGI / EVo - **Reviewed:** - **Scale:** none **Size:** A 3

Entw02\_Int\_PD250\_Fd.dwg

Authorized by ZinCo GmbH, Lise-Meitner-Str. 2,  
72622 Nuertingen/ Germany; Tel: ++49/7022-6003-0  
info@zinco-greenroof.com; www.zinco-greenroof.com

Subject to technical alterations and printing errors.

