

"Stormwater Management Roof" Extensive with Retention Spacer RS 60

Detail:

Roof Outlet with Clamping Flange
and Retention Run-off Limiter Set RDS 48

System build-up

- 1.1 Plant community
- 1.2 System Substrate
- 1.3 Filter Sheet SF
- 1.4 Floradrain® FD 25-E
- 1.5 Filter Sheet PV
- 1.6 Retention Spacer RS 60
- 1.7 Filter Sheet PV
- 1.8 Roof construction with root resistant waterproofing

Please note:

The build-up described above is suitable for the moderate continental climate of Central Europe. For information on possible adaptations for other climates please contact the ZinCo Technical Department.

Note:

The detailed solution shown here refers mainly to the ZinCo System Build-up. The roof construction itself as well as any other constructions are shown schematically and must be planned according to the relevant standards and guidelines.

Project:

-

Version:

21.01.2019 PBi/ EVo

Reviewed:

-


Scale:

none

Size:

A 4

Entw02_Ret_Ext_FD25_Fd0.dwg

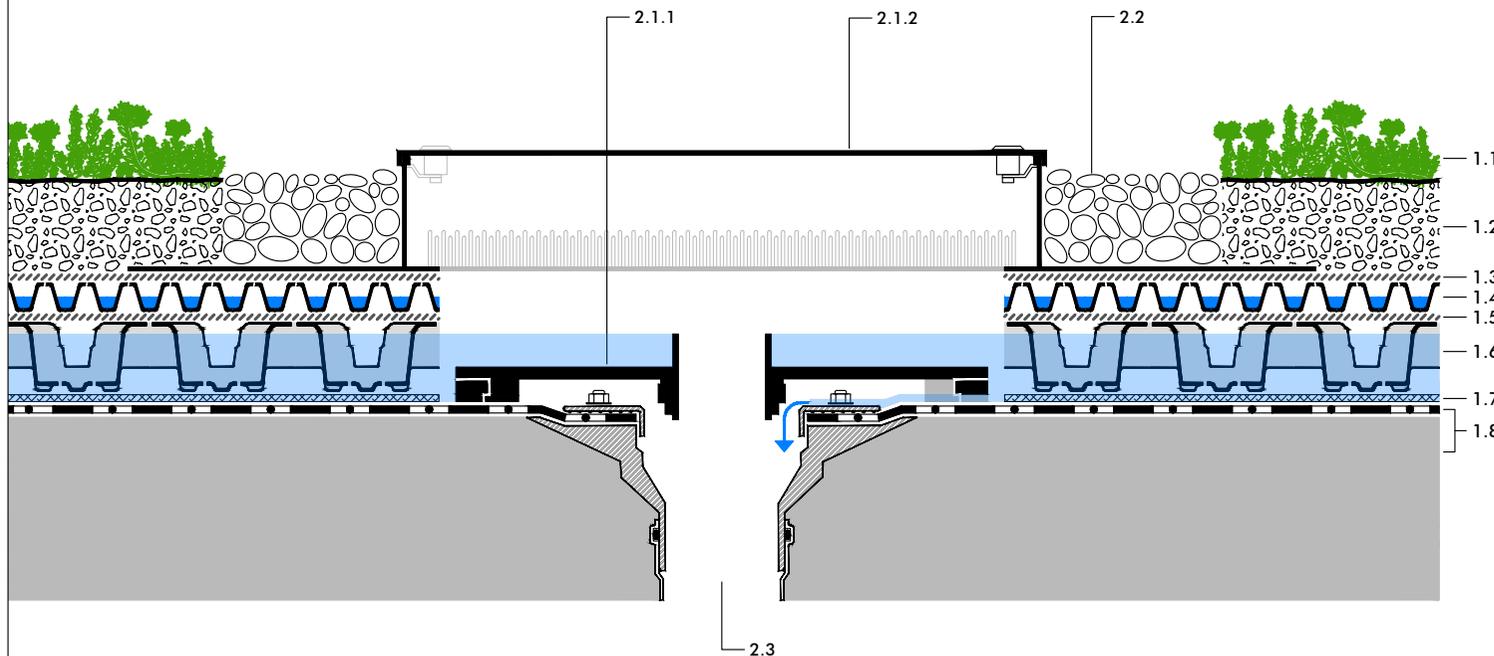

- 2.1 Retention Run-off Limiter Set RDS 48
 - 2.1.1 Retention Run-off Limiter RD 48
 - 2.1.2 Inspection Chamber KS 10/57
- 2.2 Gravel
- 2.3 Roof outlet with clamping flange

Authorized by ZinCo GmbH, Lise-Meitner-Str. 2,
72622 Nuertingen/ Germany; Tel: + +49/7022-6003-0
info@zinco-greenroof.com; www.zinco-greenroof.com

Subject to technical alterations and printing errors.

